


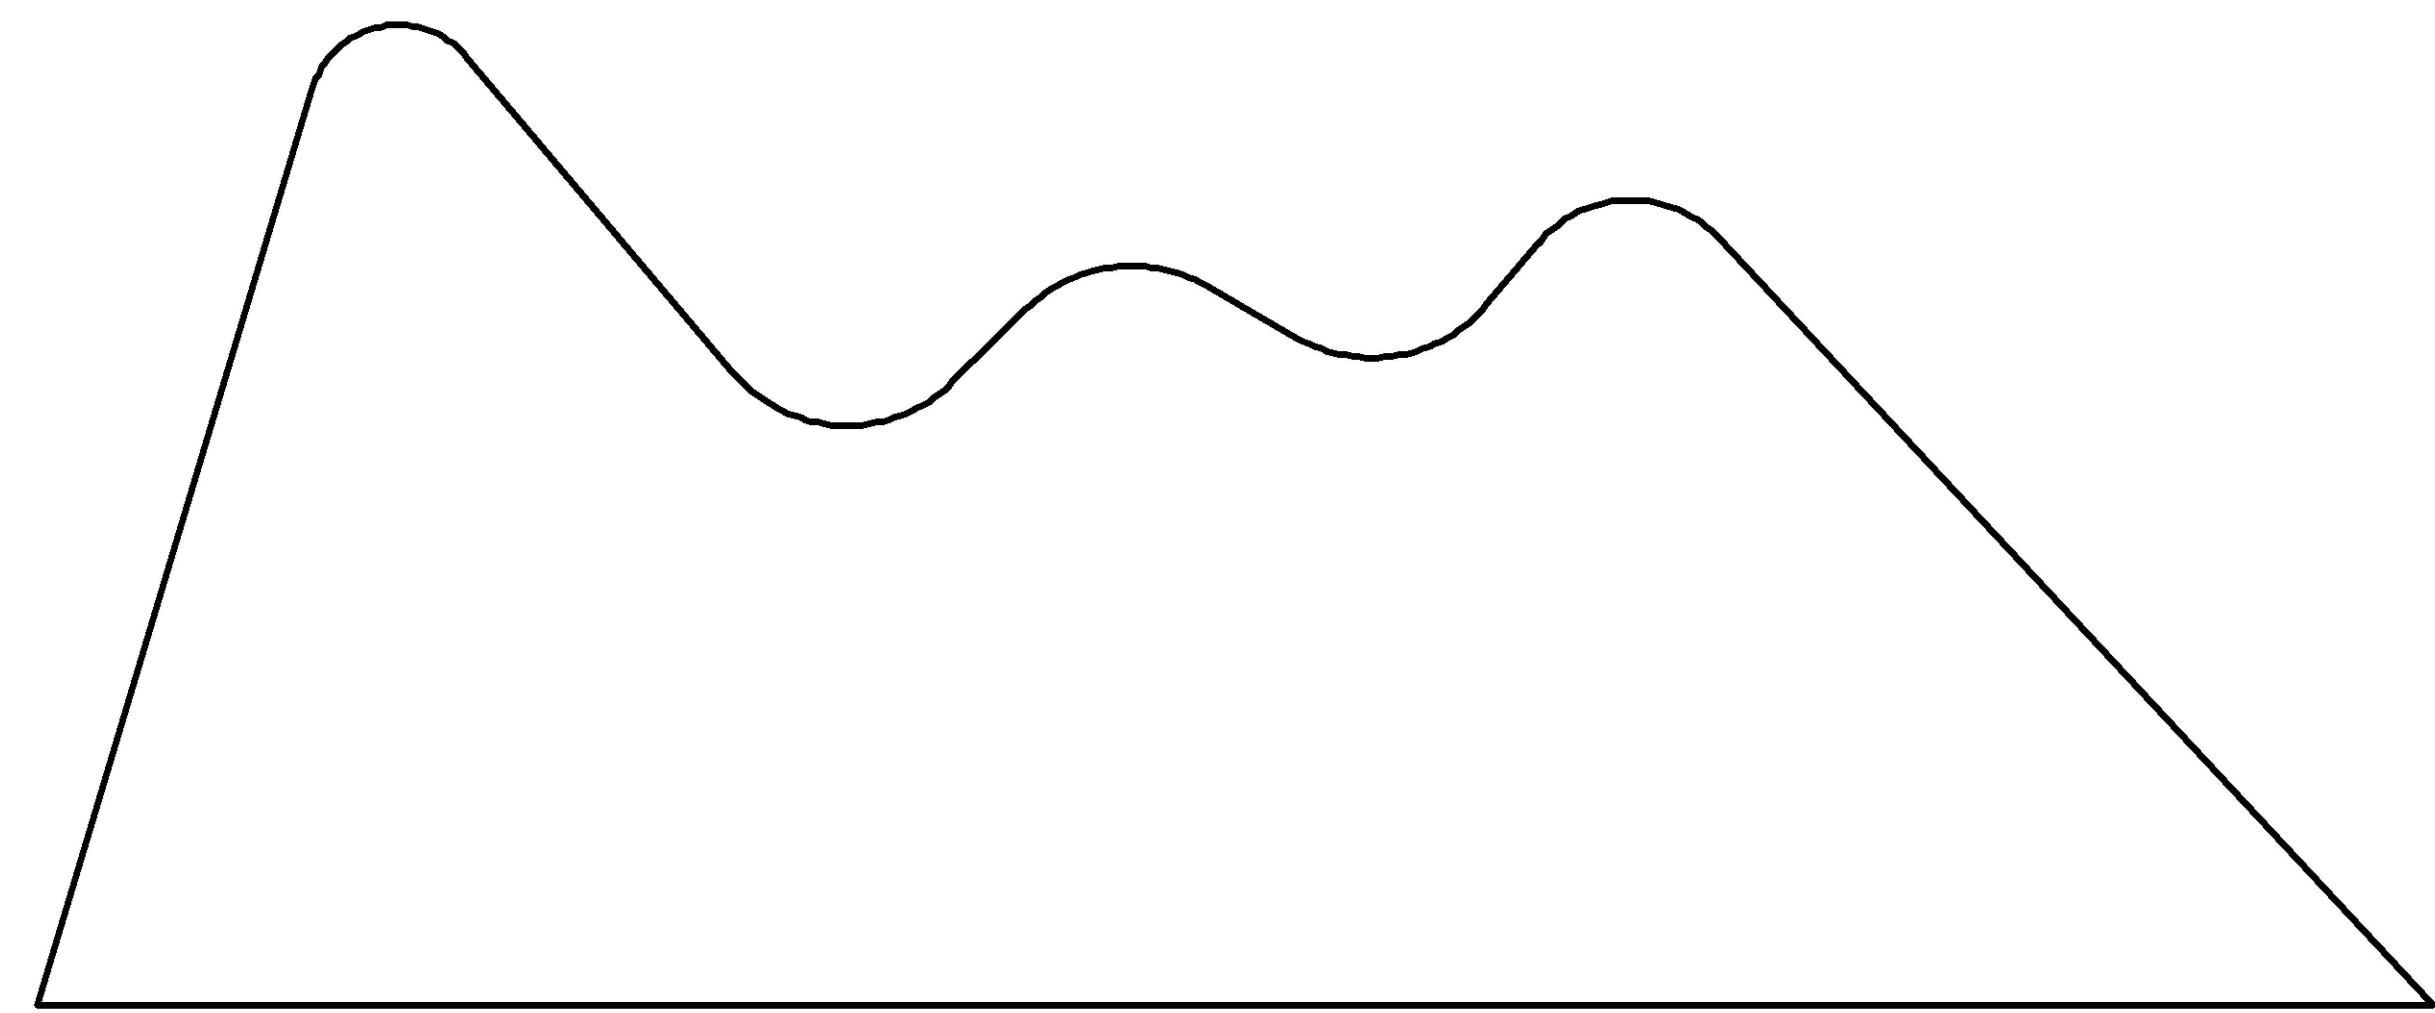


VERDANT & BRINE

TECHNICAL DRAFTING


BY

KEUK RUI HANG

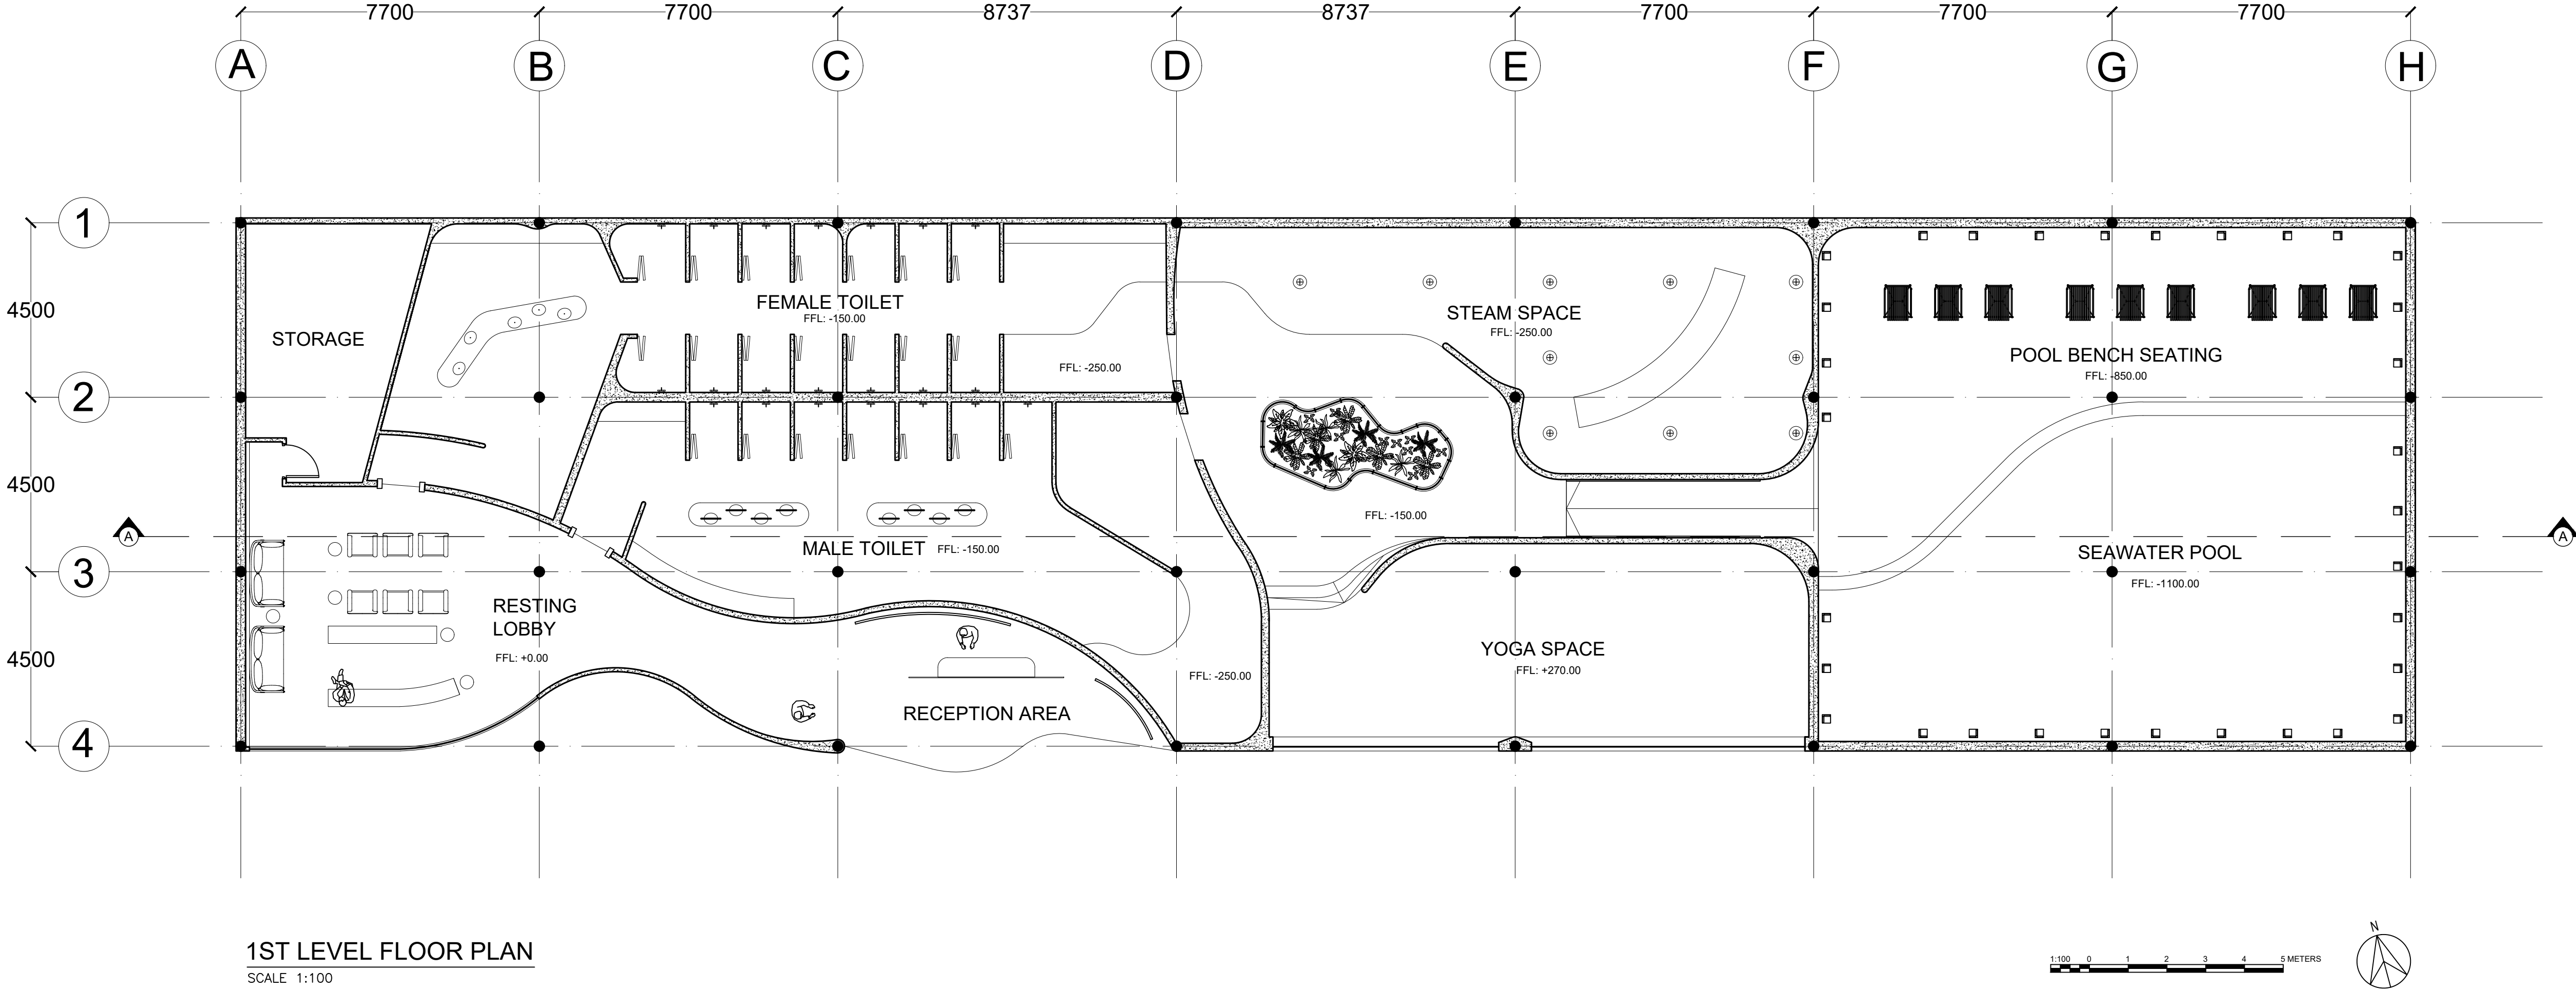


1ST LEVEL FLOOR PLAN
SCALE 1:100

	ITEM	REMARKS	Project Title : VERDANT & BRINE	DRAWN BY: KEUK RUI HANG		
				Drawing Title : FLOORPLAN		Scale: 1 : 100
						Date:
				Drawing No: 001	Checked by:	

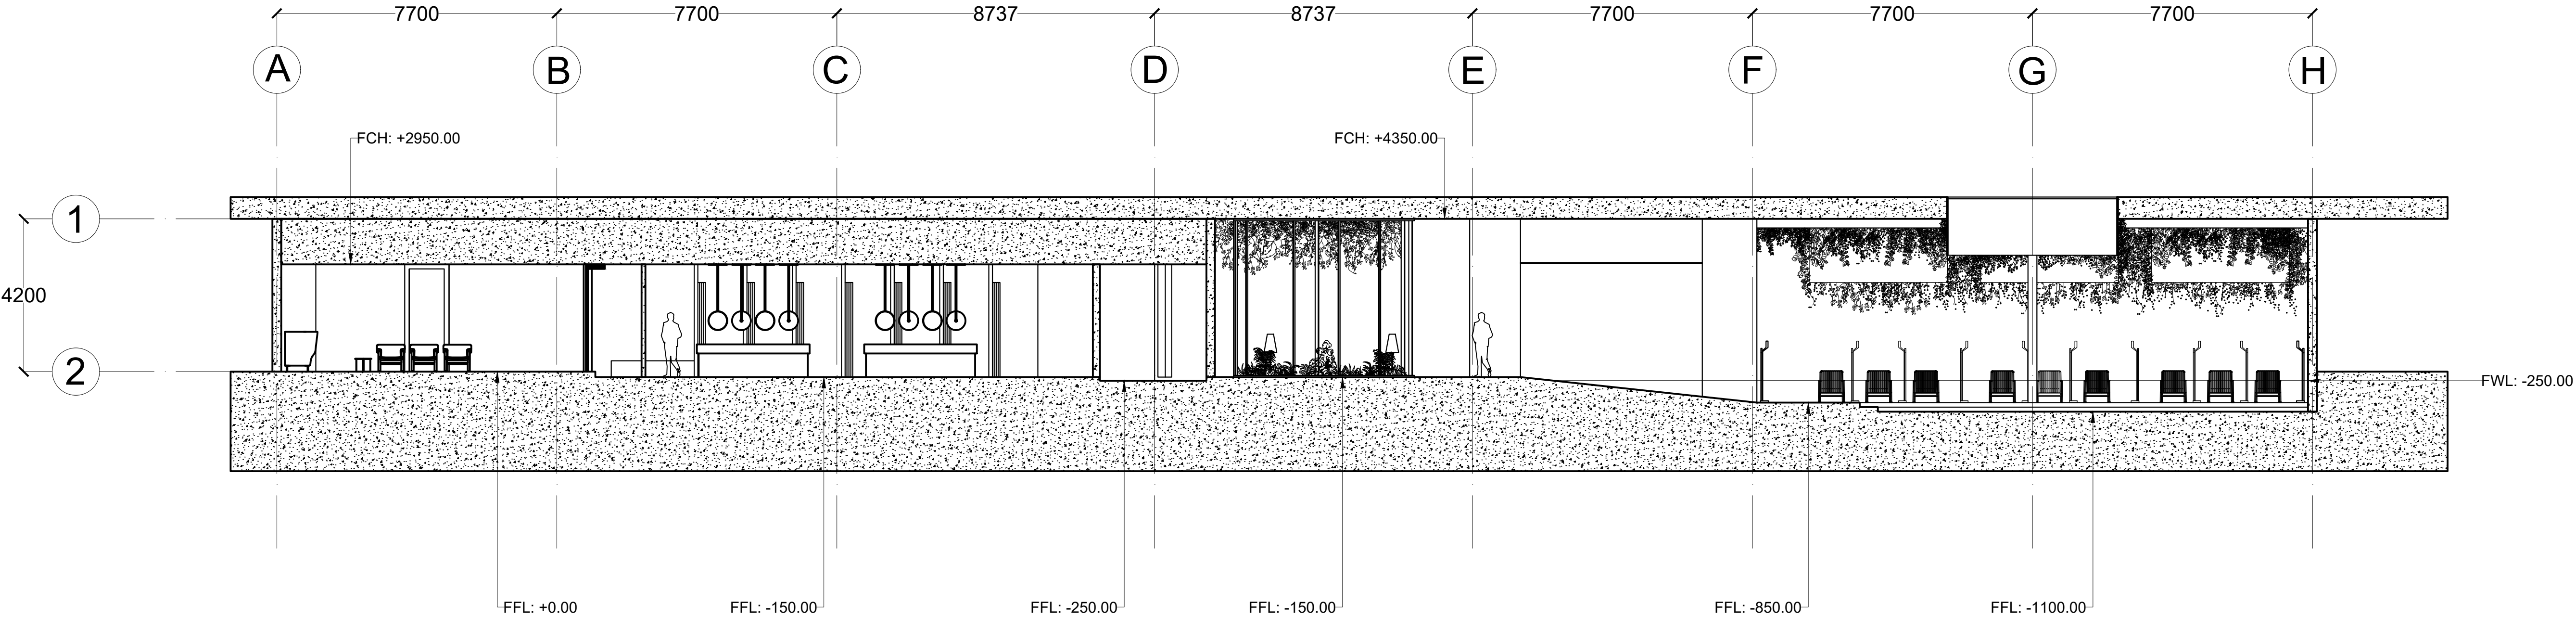

SECTION PLAN A-A
SCALE 1:100

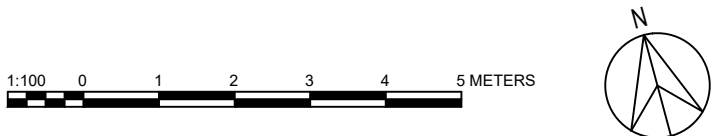

	ITEM	REMARKS	Project Title : VERDANT & BRINE	DRAWN BY: KEUK RUI HANG		
				Drawing Title : SECTION PLAN A-A		Scale: 1 : 100
						Date:
				Drawing No: 002	Checked by:	