



SHENG. 生 HOTEL


TECHNICAL DRAFTING

BY


KEUK RUI HANG

CONTENTS


BASEMENT FLOOR PLAN
1ST STOREY FLOORPLAN
2ND STOREY FLOORPLAN
3RD STOREY FLOORPLAN
SECTIONAL ELEVATION A-A
SECTIONAL ELEVATION B-B
FRONT FACADE ELEVATION
BACK FACADE ELEVATION
LEFT & RIGHT FACADE ELEVATION

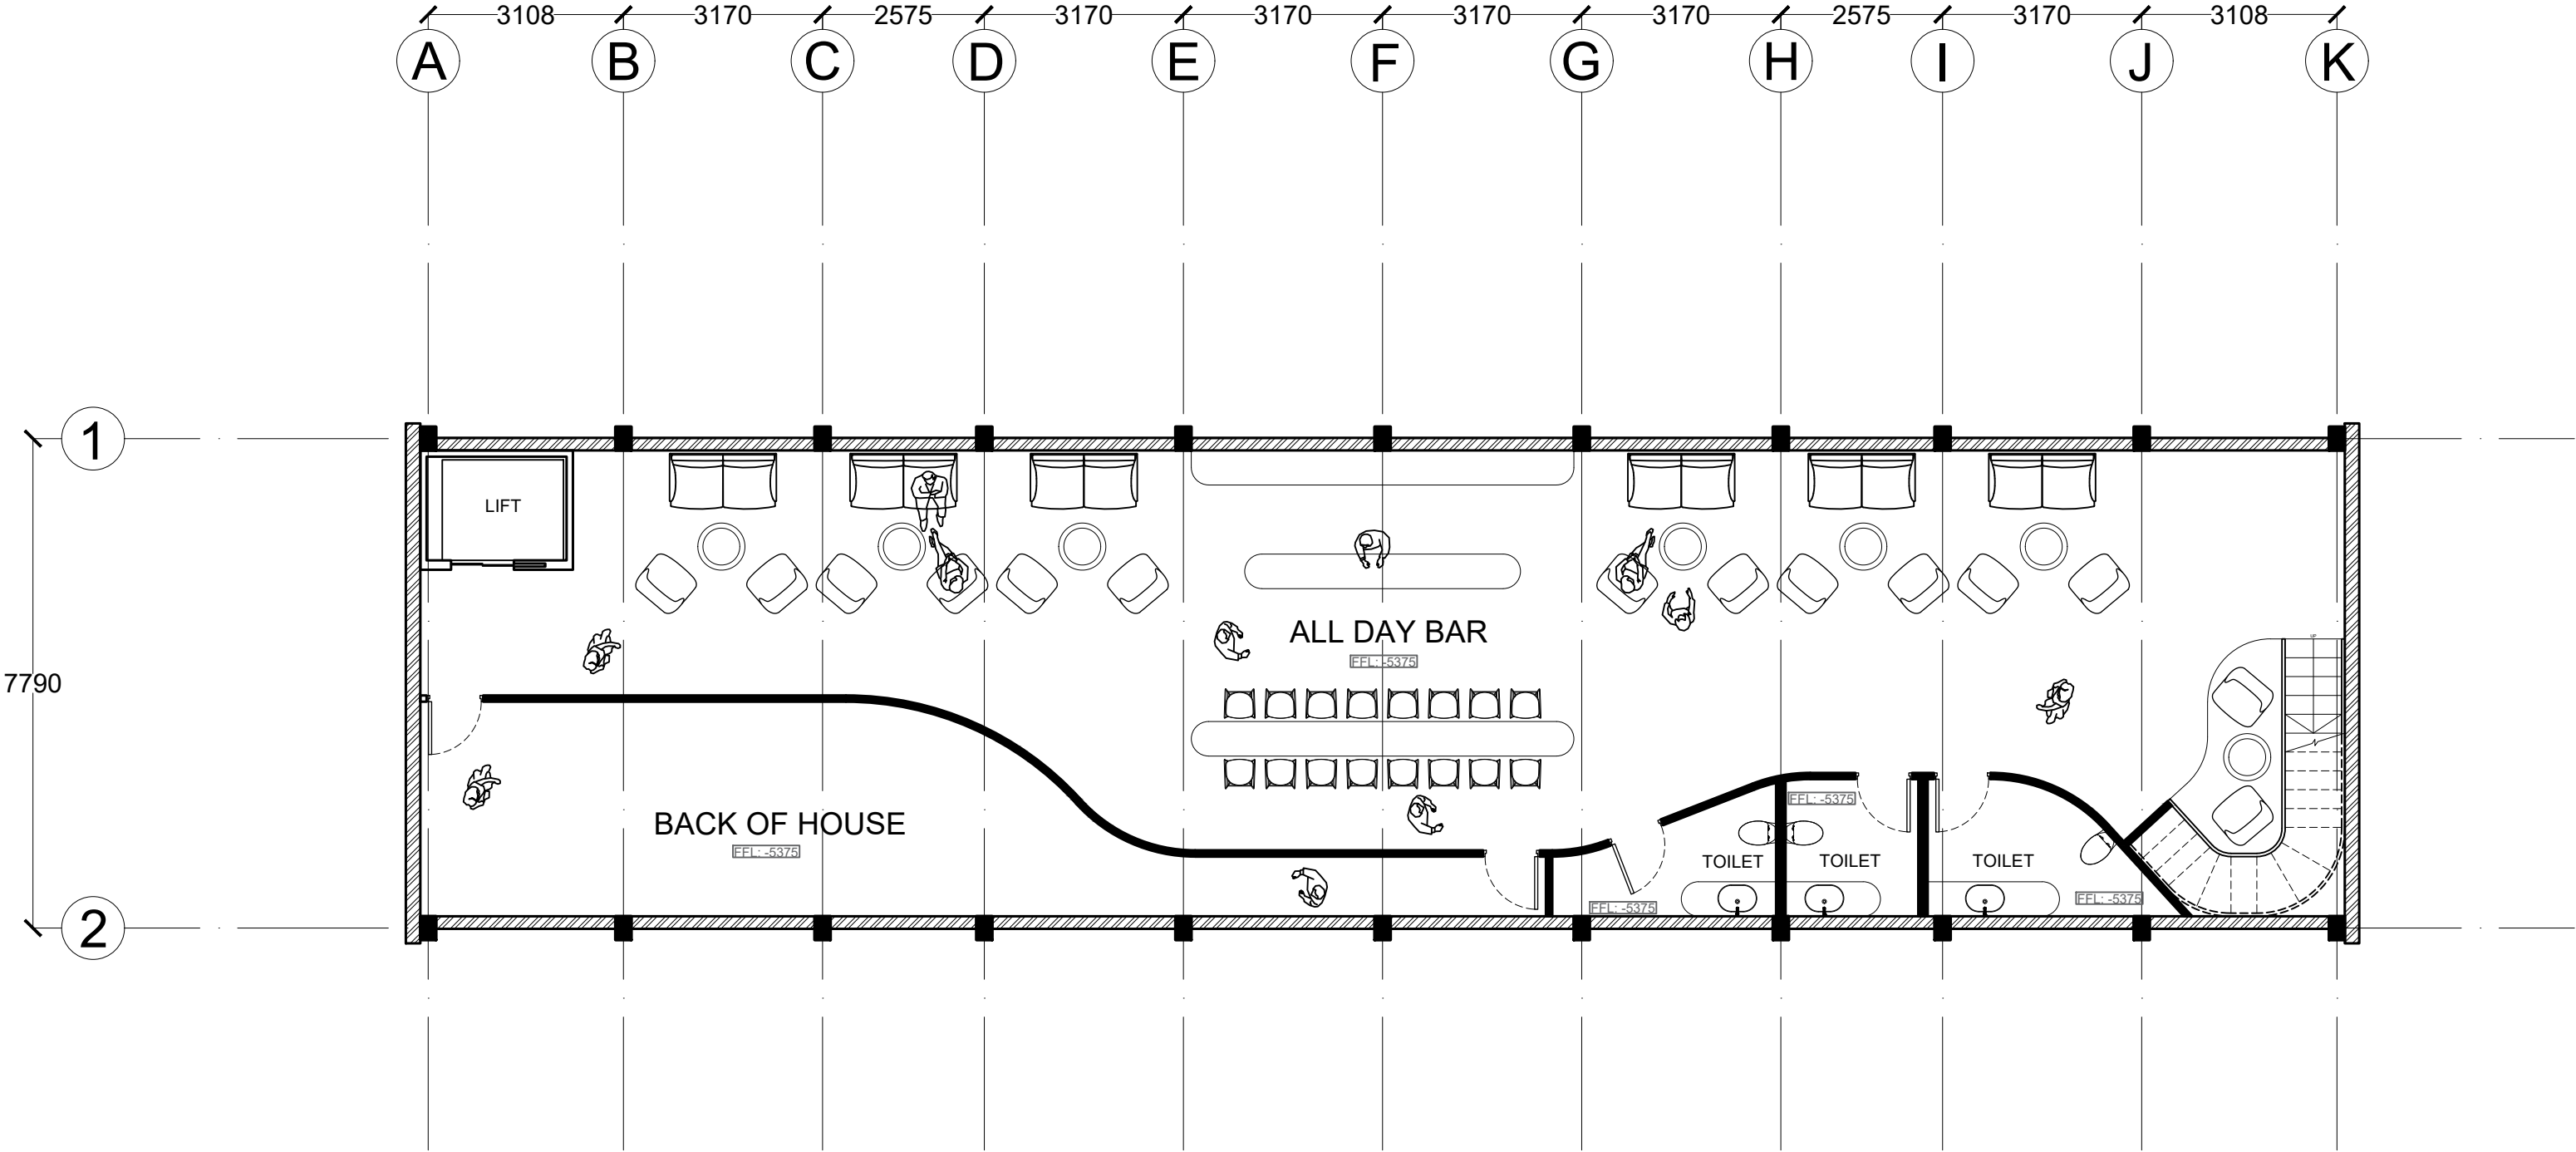


BASEMENT STOREY PLAN
SCALE 1:100

 


	ITEM	REMARKS	Project Title :	DRAWN BY: KEUK RUI HANG		
			SHENG . 生	Drawing Title :	Scale:	1 : 100
				BASEMENT FLOORPLAN		Date:
			Project No:	Drawing No:	001	Checked by:

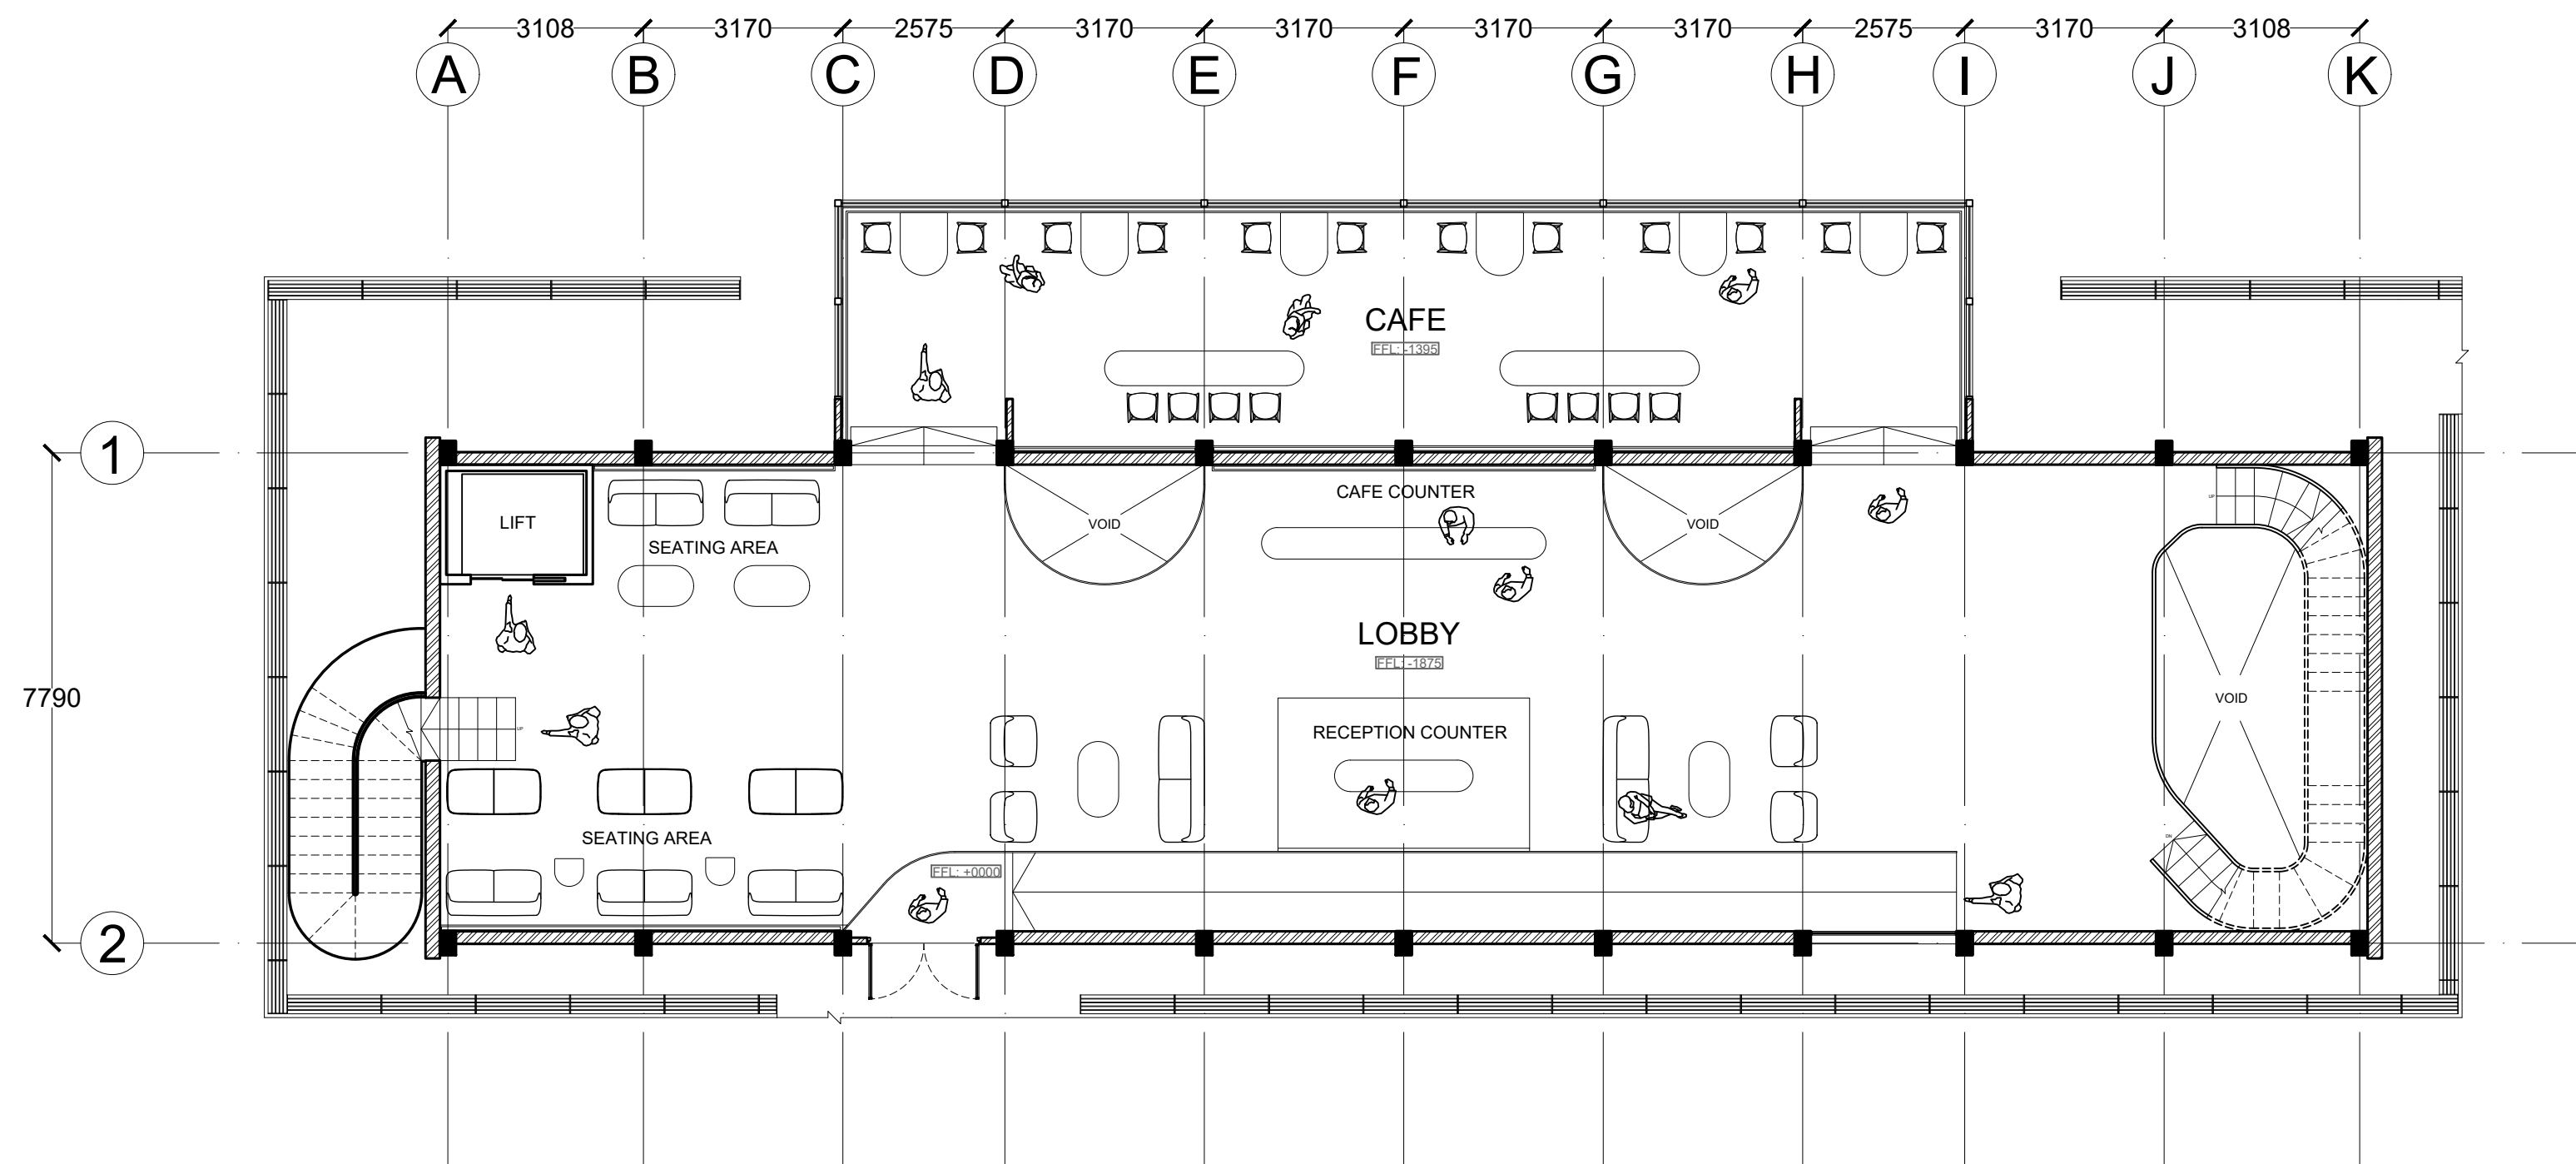


1ST STOREY PLAN
SCALE 1:100

 


	ITEM	REMARKS	Project Title :	DRAWN BY: KEUK RUI HANG		
			SHENG . 生	Drawing Title :	Scale:	1 : 100
				1ST STOREY FLOORPLAN	Date:	
			Project No:	Drawing No: 002	Checked by:	

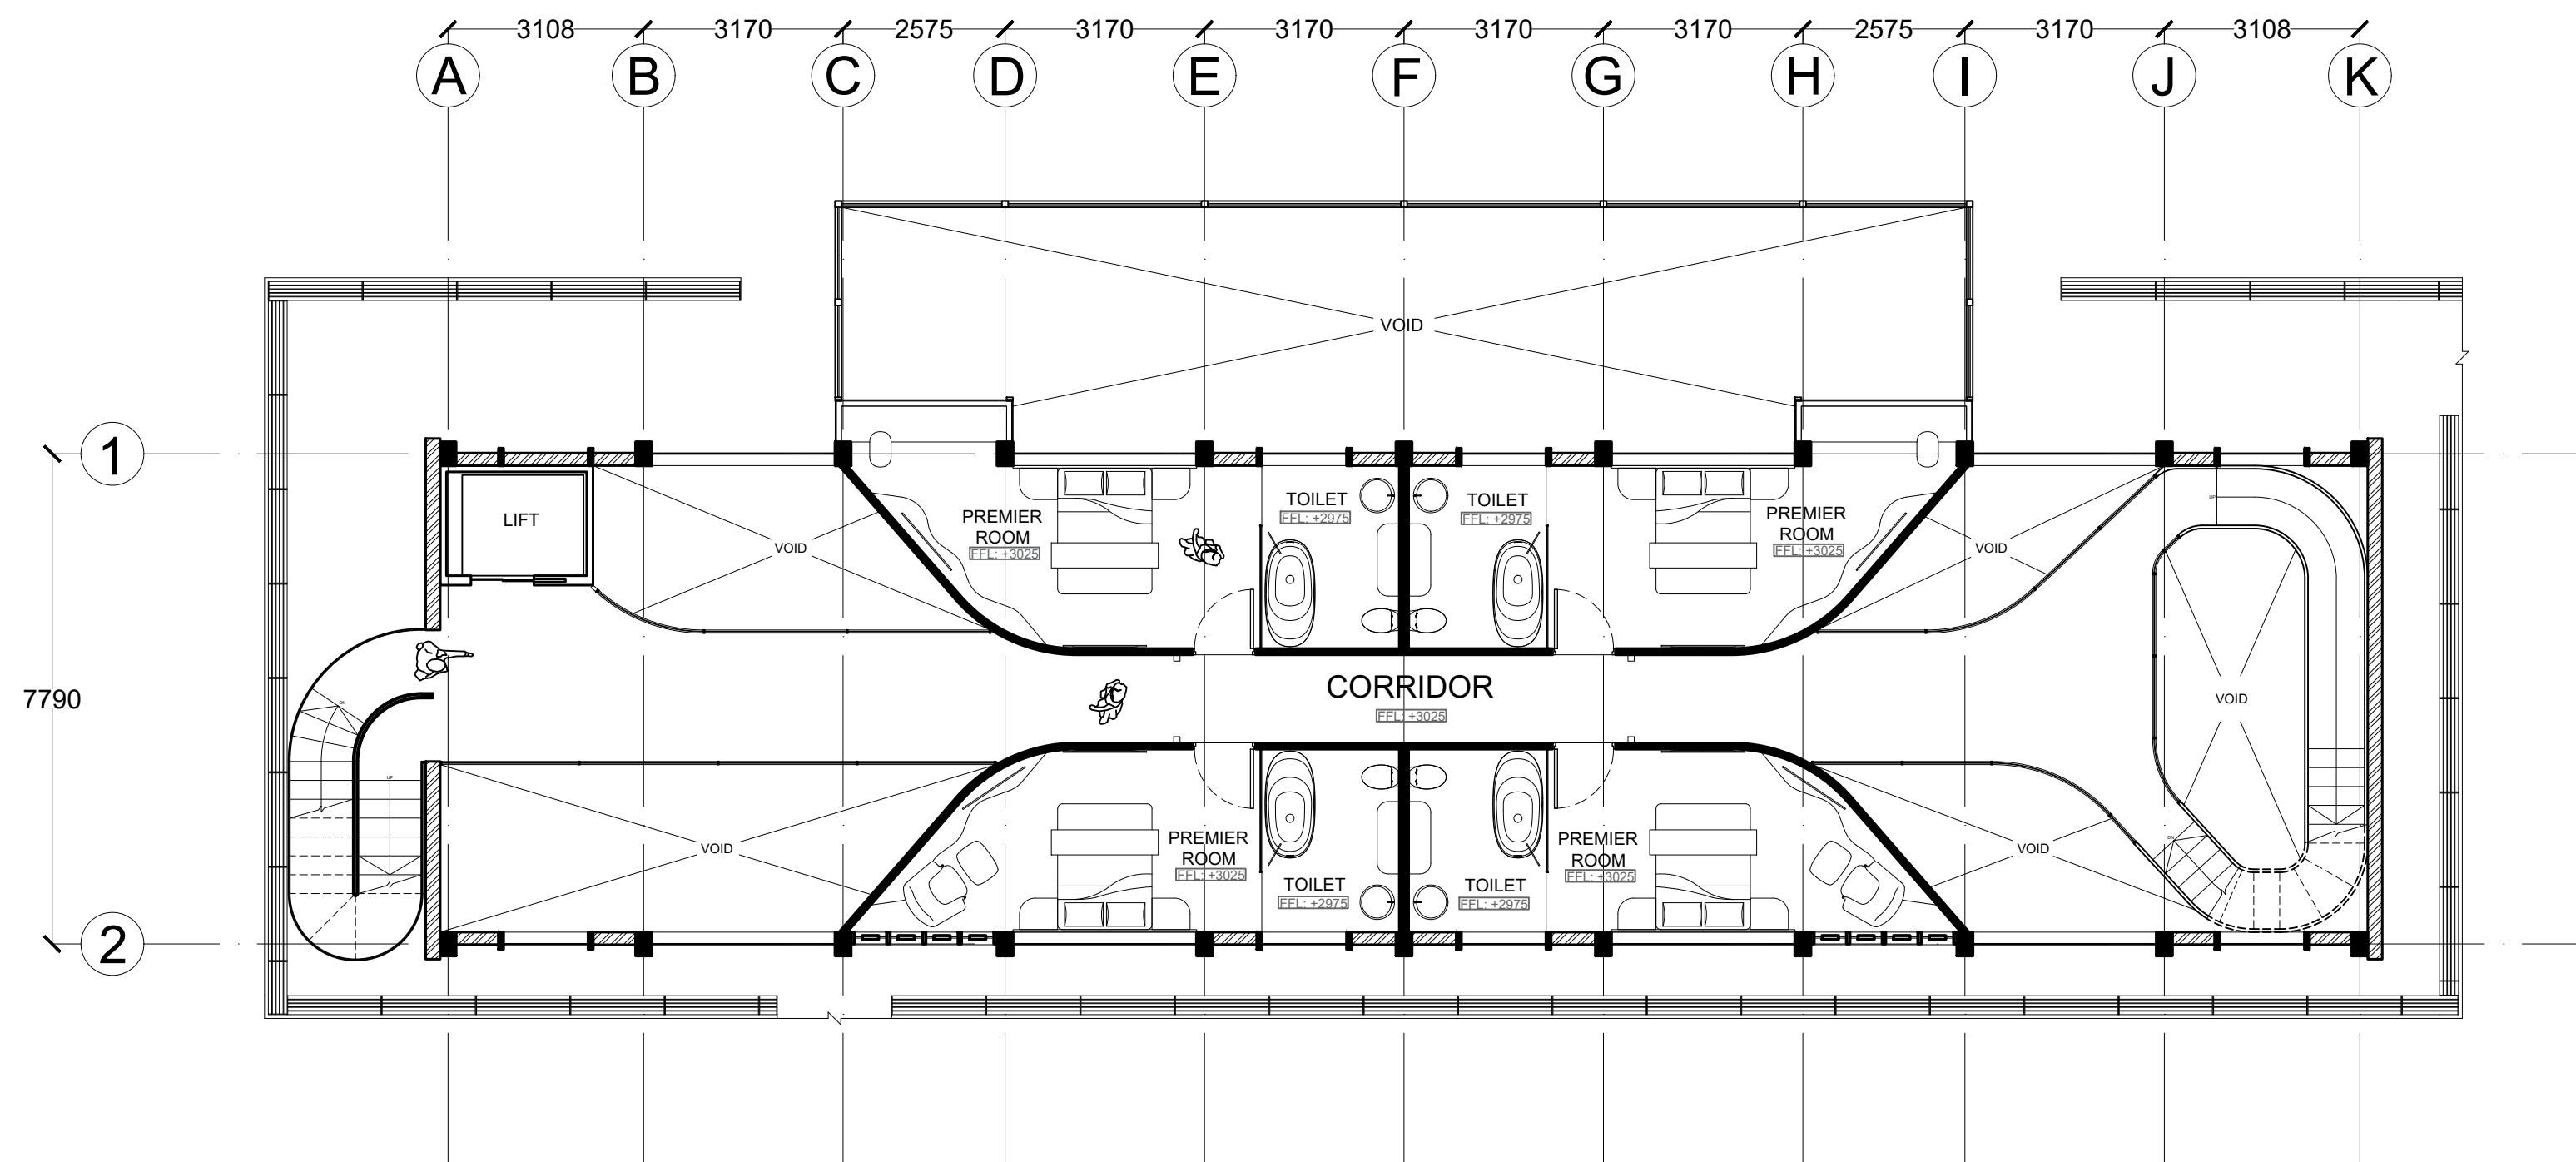


2ND STOREY PLAN
SCALE 1:100

 


	ITEM	REMARKS	Project Title :	DRAWN BY: KEUK RUI HANG		
			SHENG . 生	Drawing Title :	Scale:	1 : 100
				2ND STOREY FLOORPLAN		Date:
			Project No:	Drawing No:	003	Checked by:

 


Checked by:

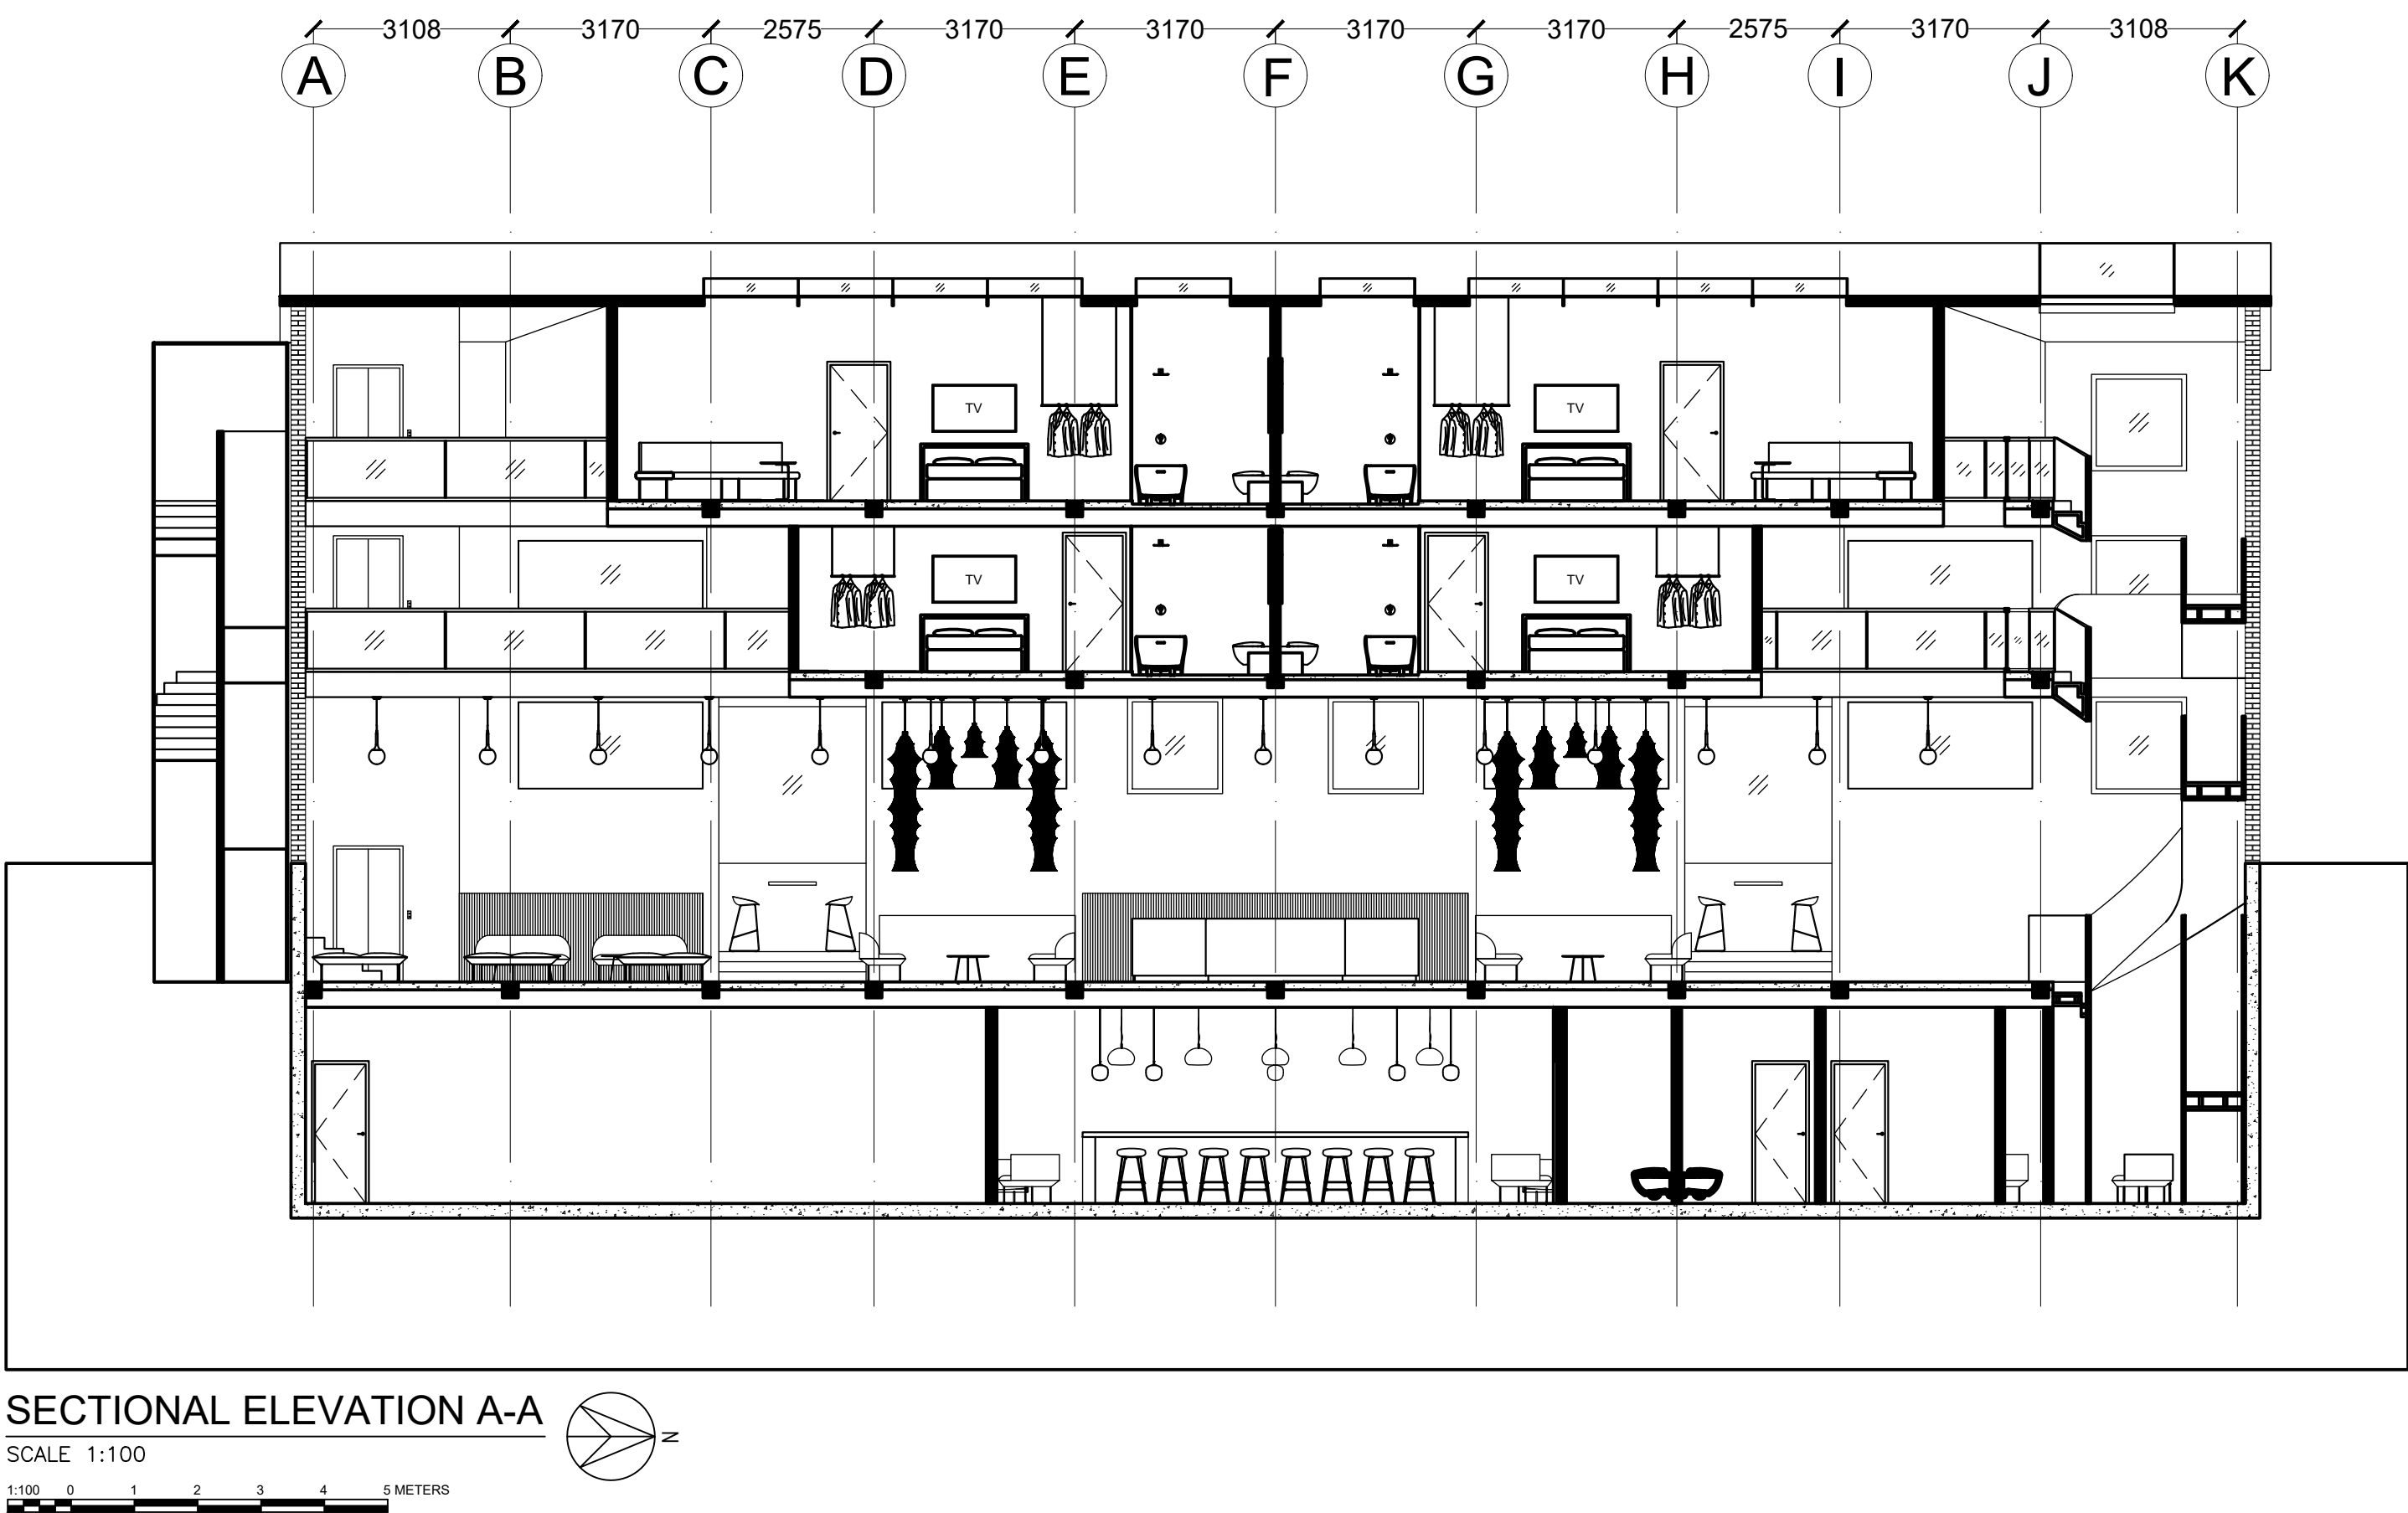

	ITEM	REMARKS	Project Title :	DRAWN BY: KEUK RUI HANG		
			SHENG . 生	Drawing Title :	Scale:	1 : 100
				SECTIONAL PLAN A-A		Date:
			Project No:	Drawing No:	005	Checked by:

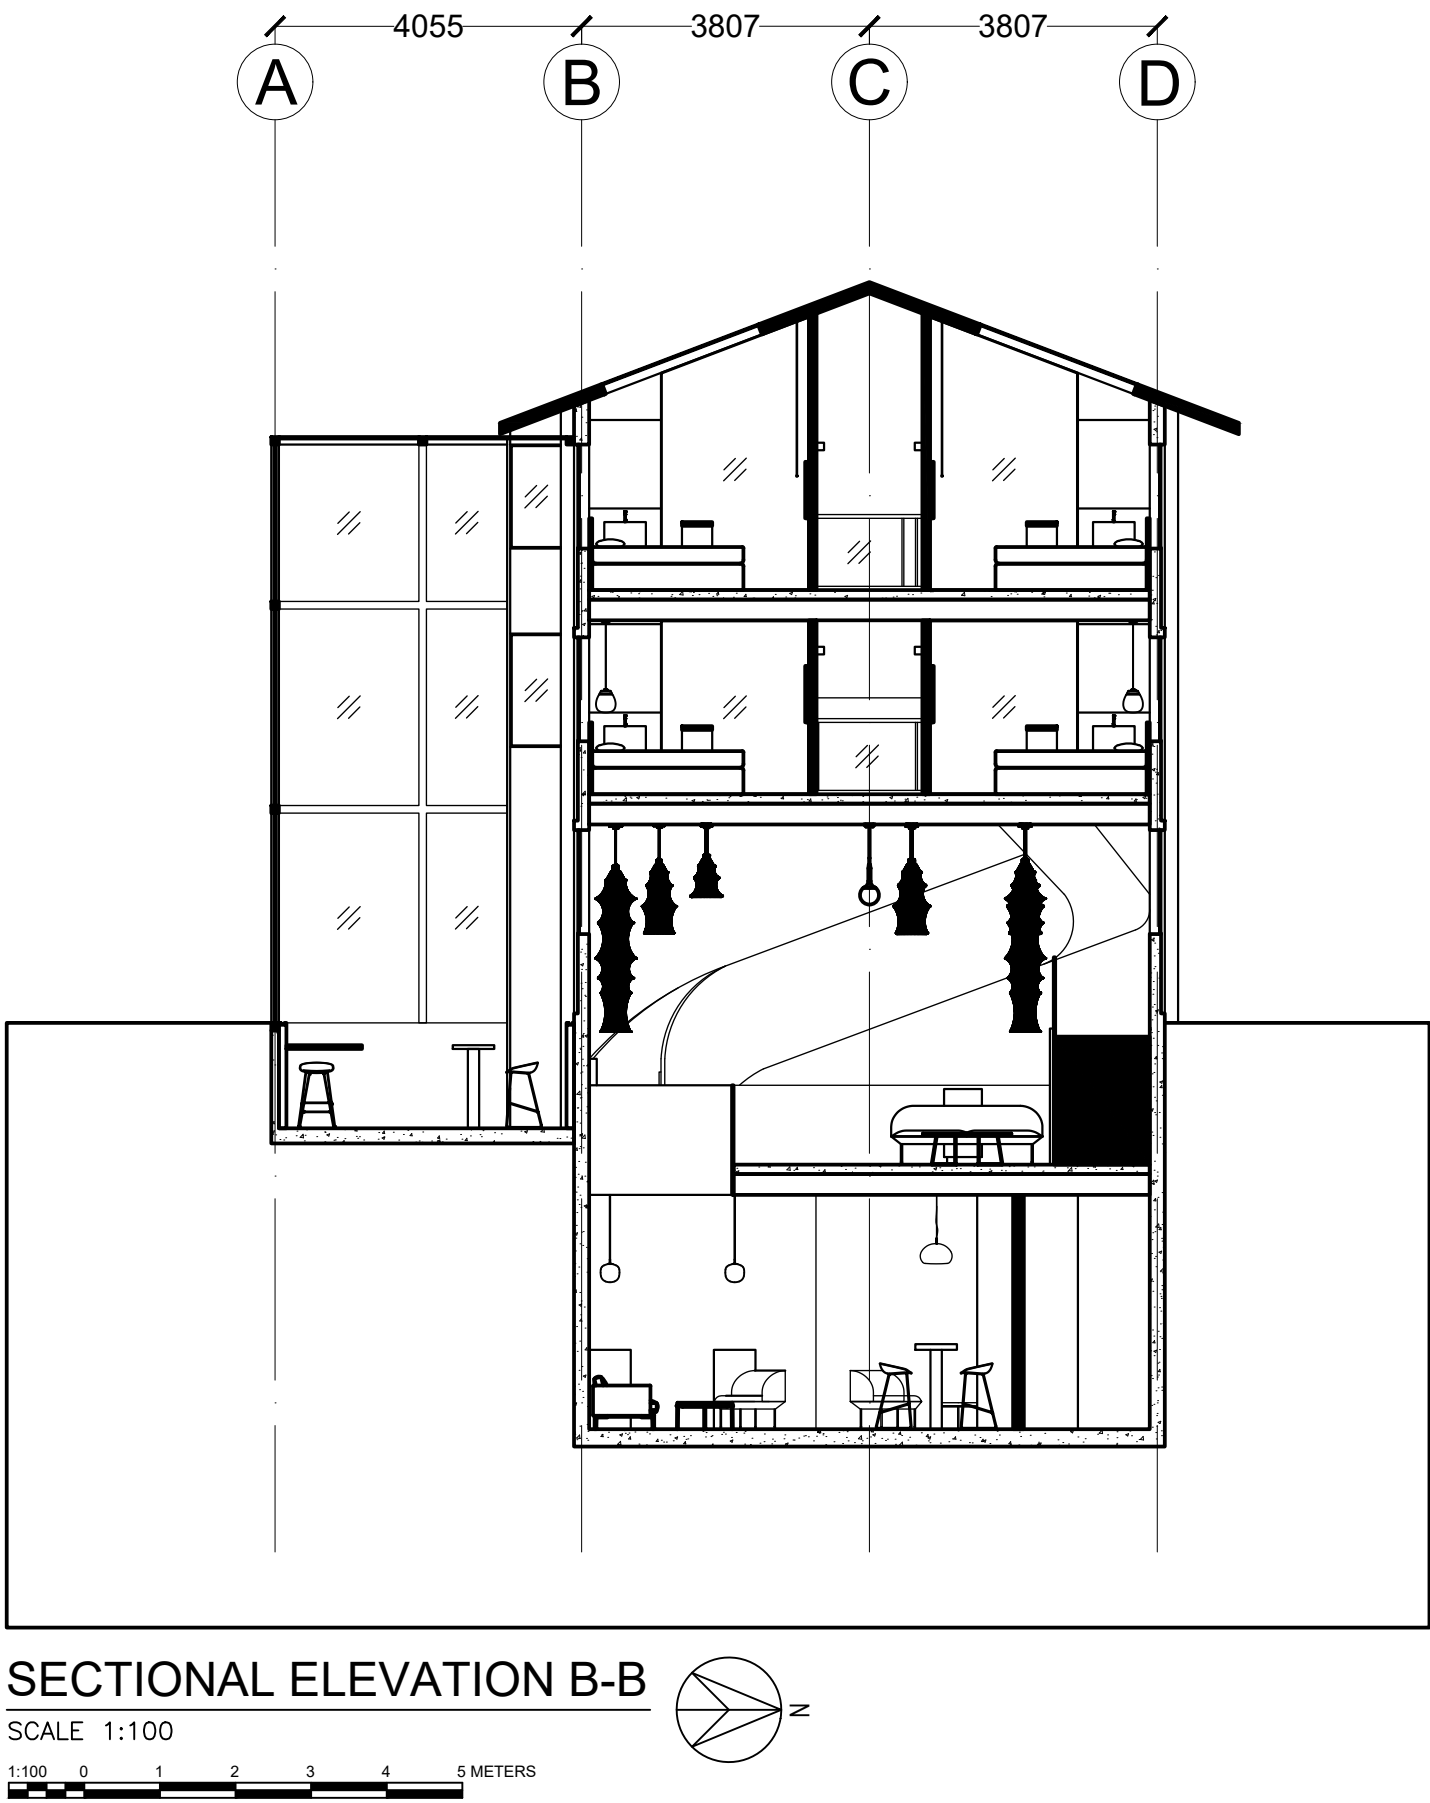

	ITEM	REMARKS	Project Title :	DRAWN BY: KEUK RUI HANG		
			SHENG . 生	Drawing Title : SECTIONAL PLAN B-B		Scale: 1 : 100
				Date:		
			Project No:	Drawing No: 006	Checked by:	

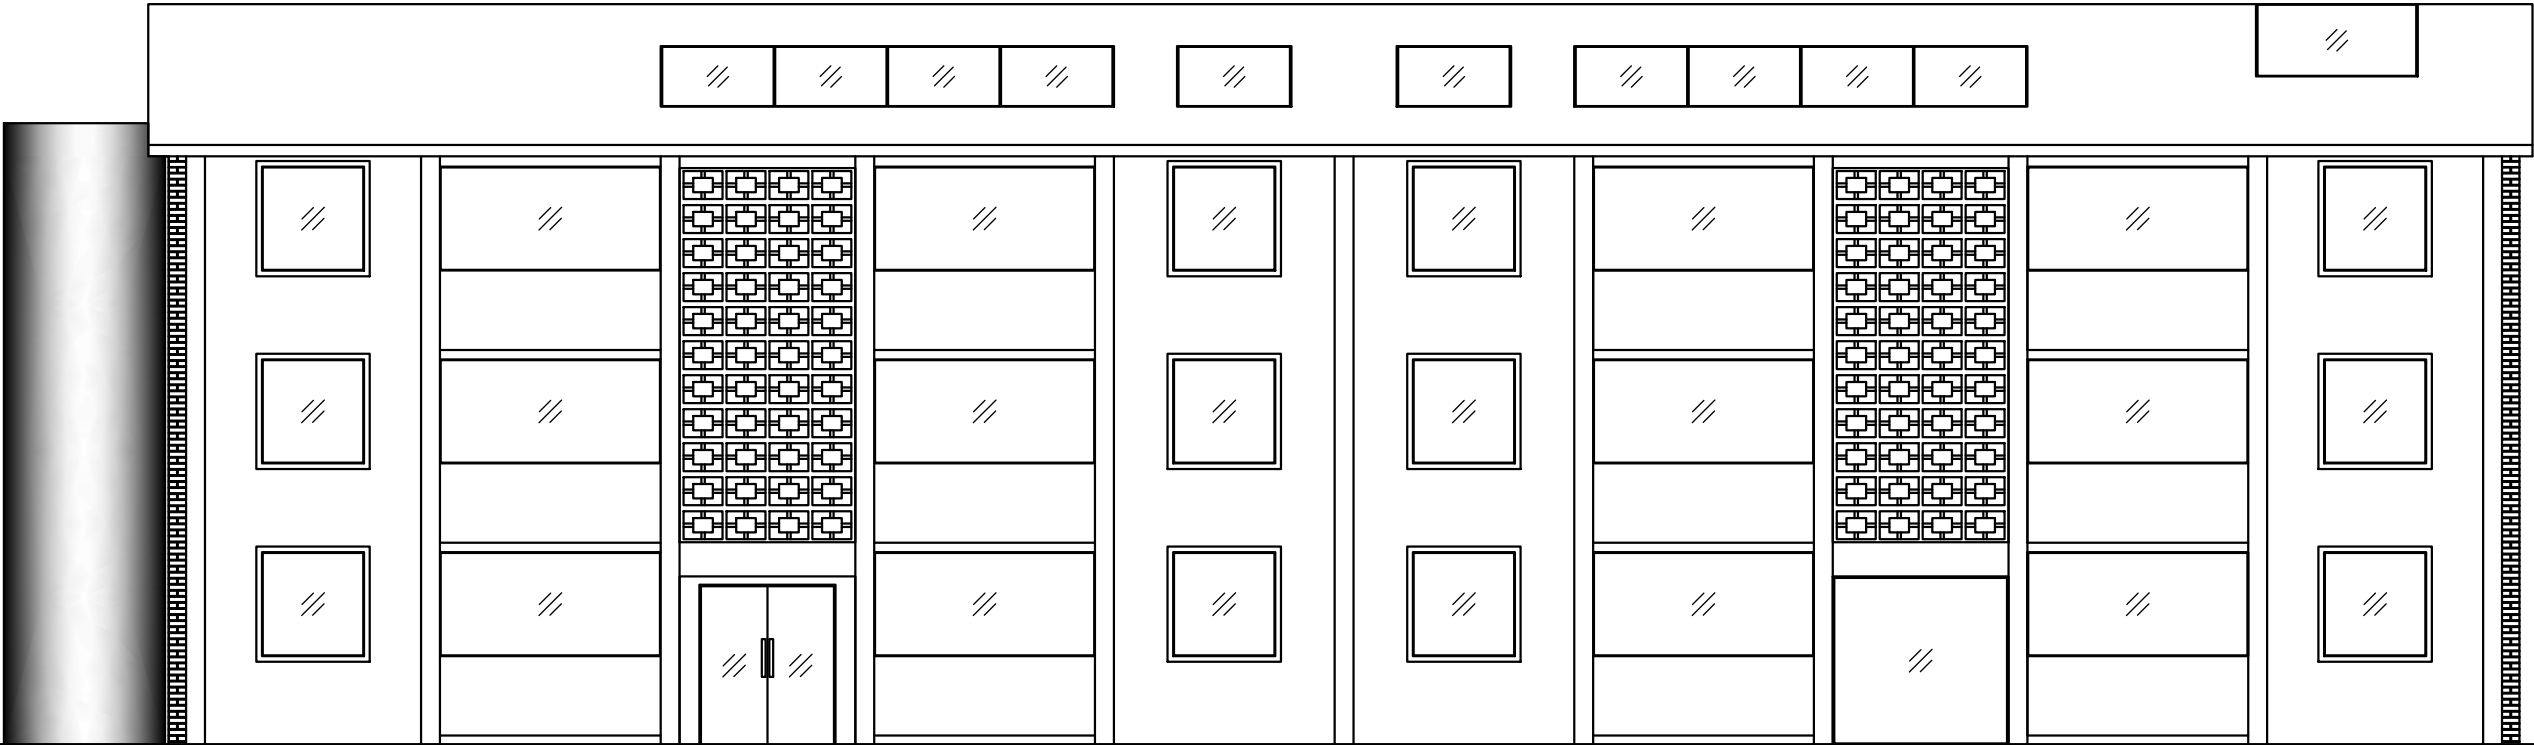

FRONT FACADE

SCALE 1:100

1:100 0 1 2 3 4 5 METERS

	ITEM	REMARKS	Project Title :	DRAWN BY: KEUK RUI HANG		
			SHENG . 生	Drawing Title :	Scale:	1 : 100
				FRONT FACADE	Date:	
				Project No:	Drawing No: 007	Checked by:




BACK FACADE

SCALE 1:100




	ITEM	REMARKS	Project Title :	DRAWN BY: KEUK RUI HANG		
			SHENG . 生	Drawing Title : BACK FACADE		Scale: 1 : 100
				Date:		
			Project No:	Drawing No: 008	Checked by:	

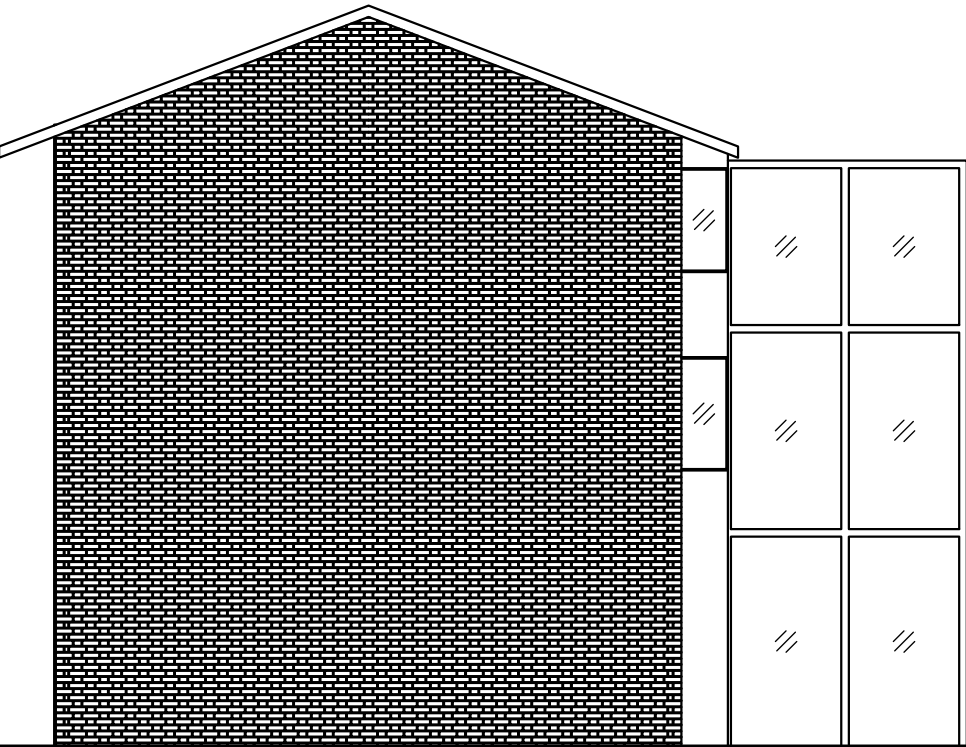

RIGHT FACADE

SCALE 1:100

1:100 0 1 2 3 4 5 METERS

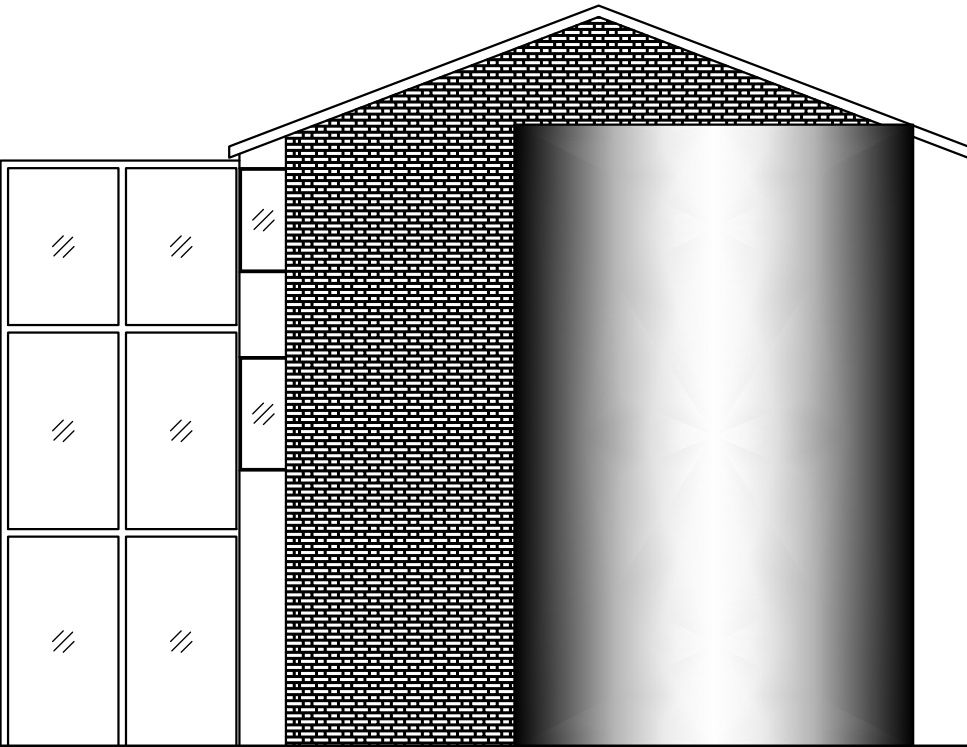

LEFT FACADE

SCALE 1:100

1:100 0 1 2 3 4 5 METERS

	ITEM	REMARKS	Project Title :	DRAWN BY: KEUK RUI HANG		
			SHENG . 生	Drawing Title :	Scale:	1 : 100
				LEFT & RIGHT FACADE	Date:	
				Project No:	Drawing No: 009	Checked by: