


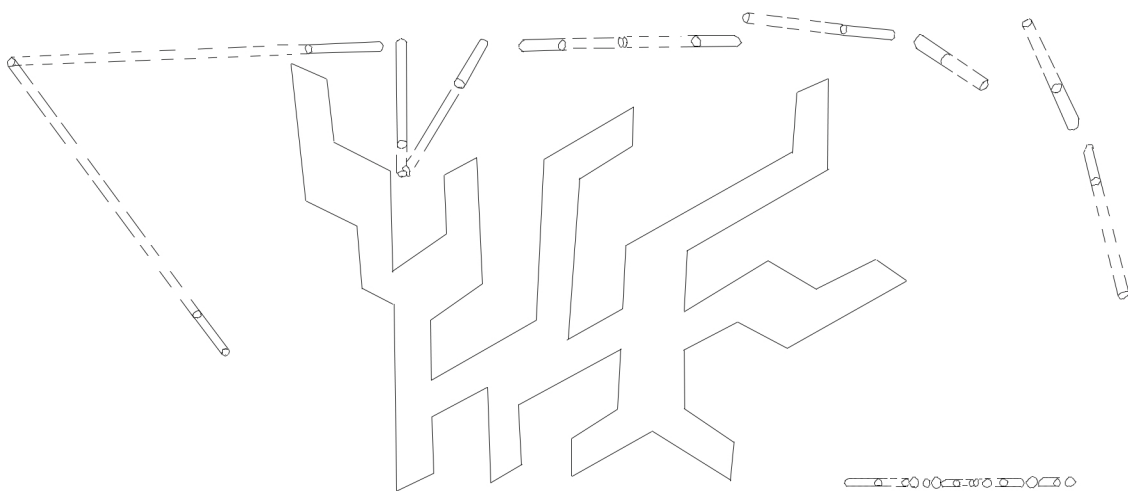
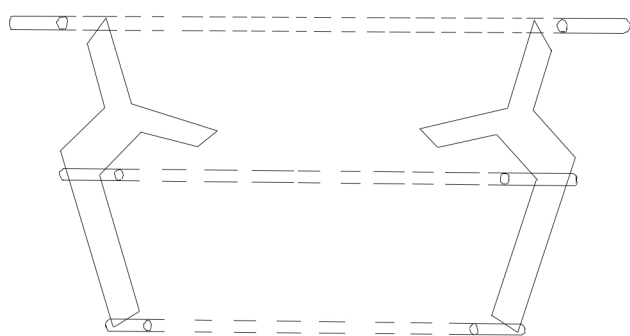
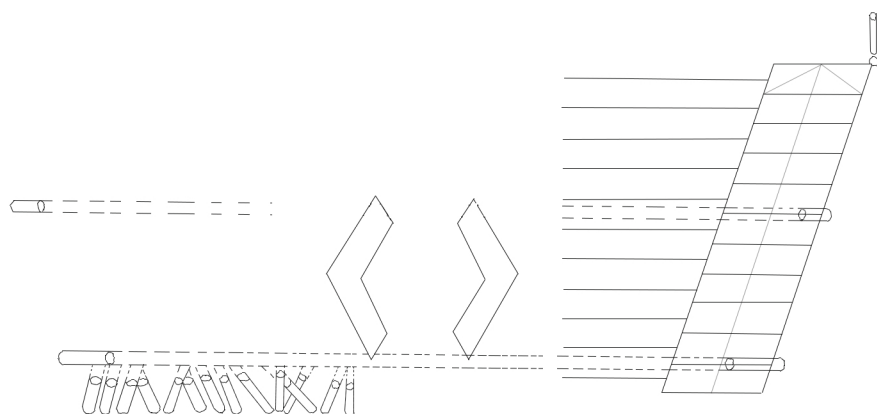
 
 


 


0

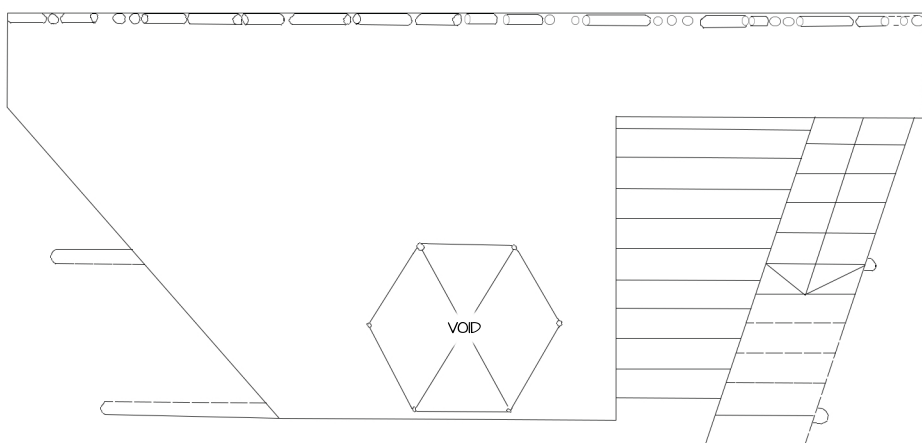


1ST LEVEL FLOORPLAN
SCALE 1:50

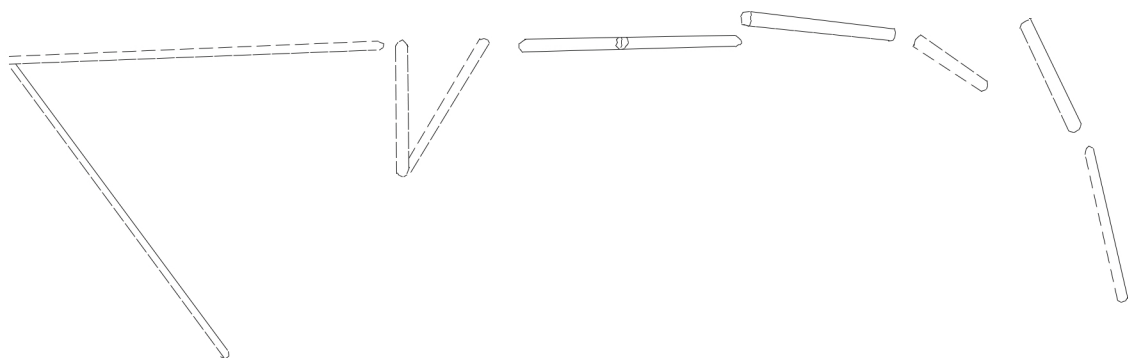


2ND LEVEL FLOORPLAN
SCALE 1:50

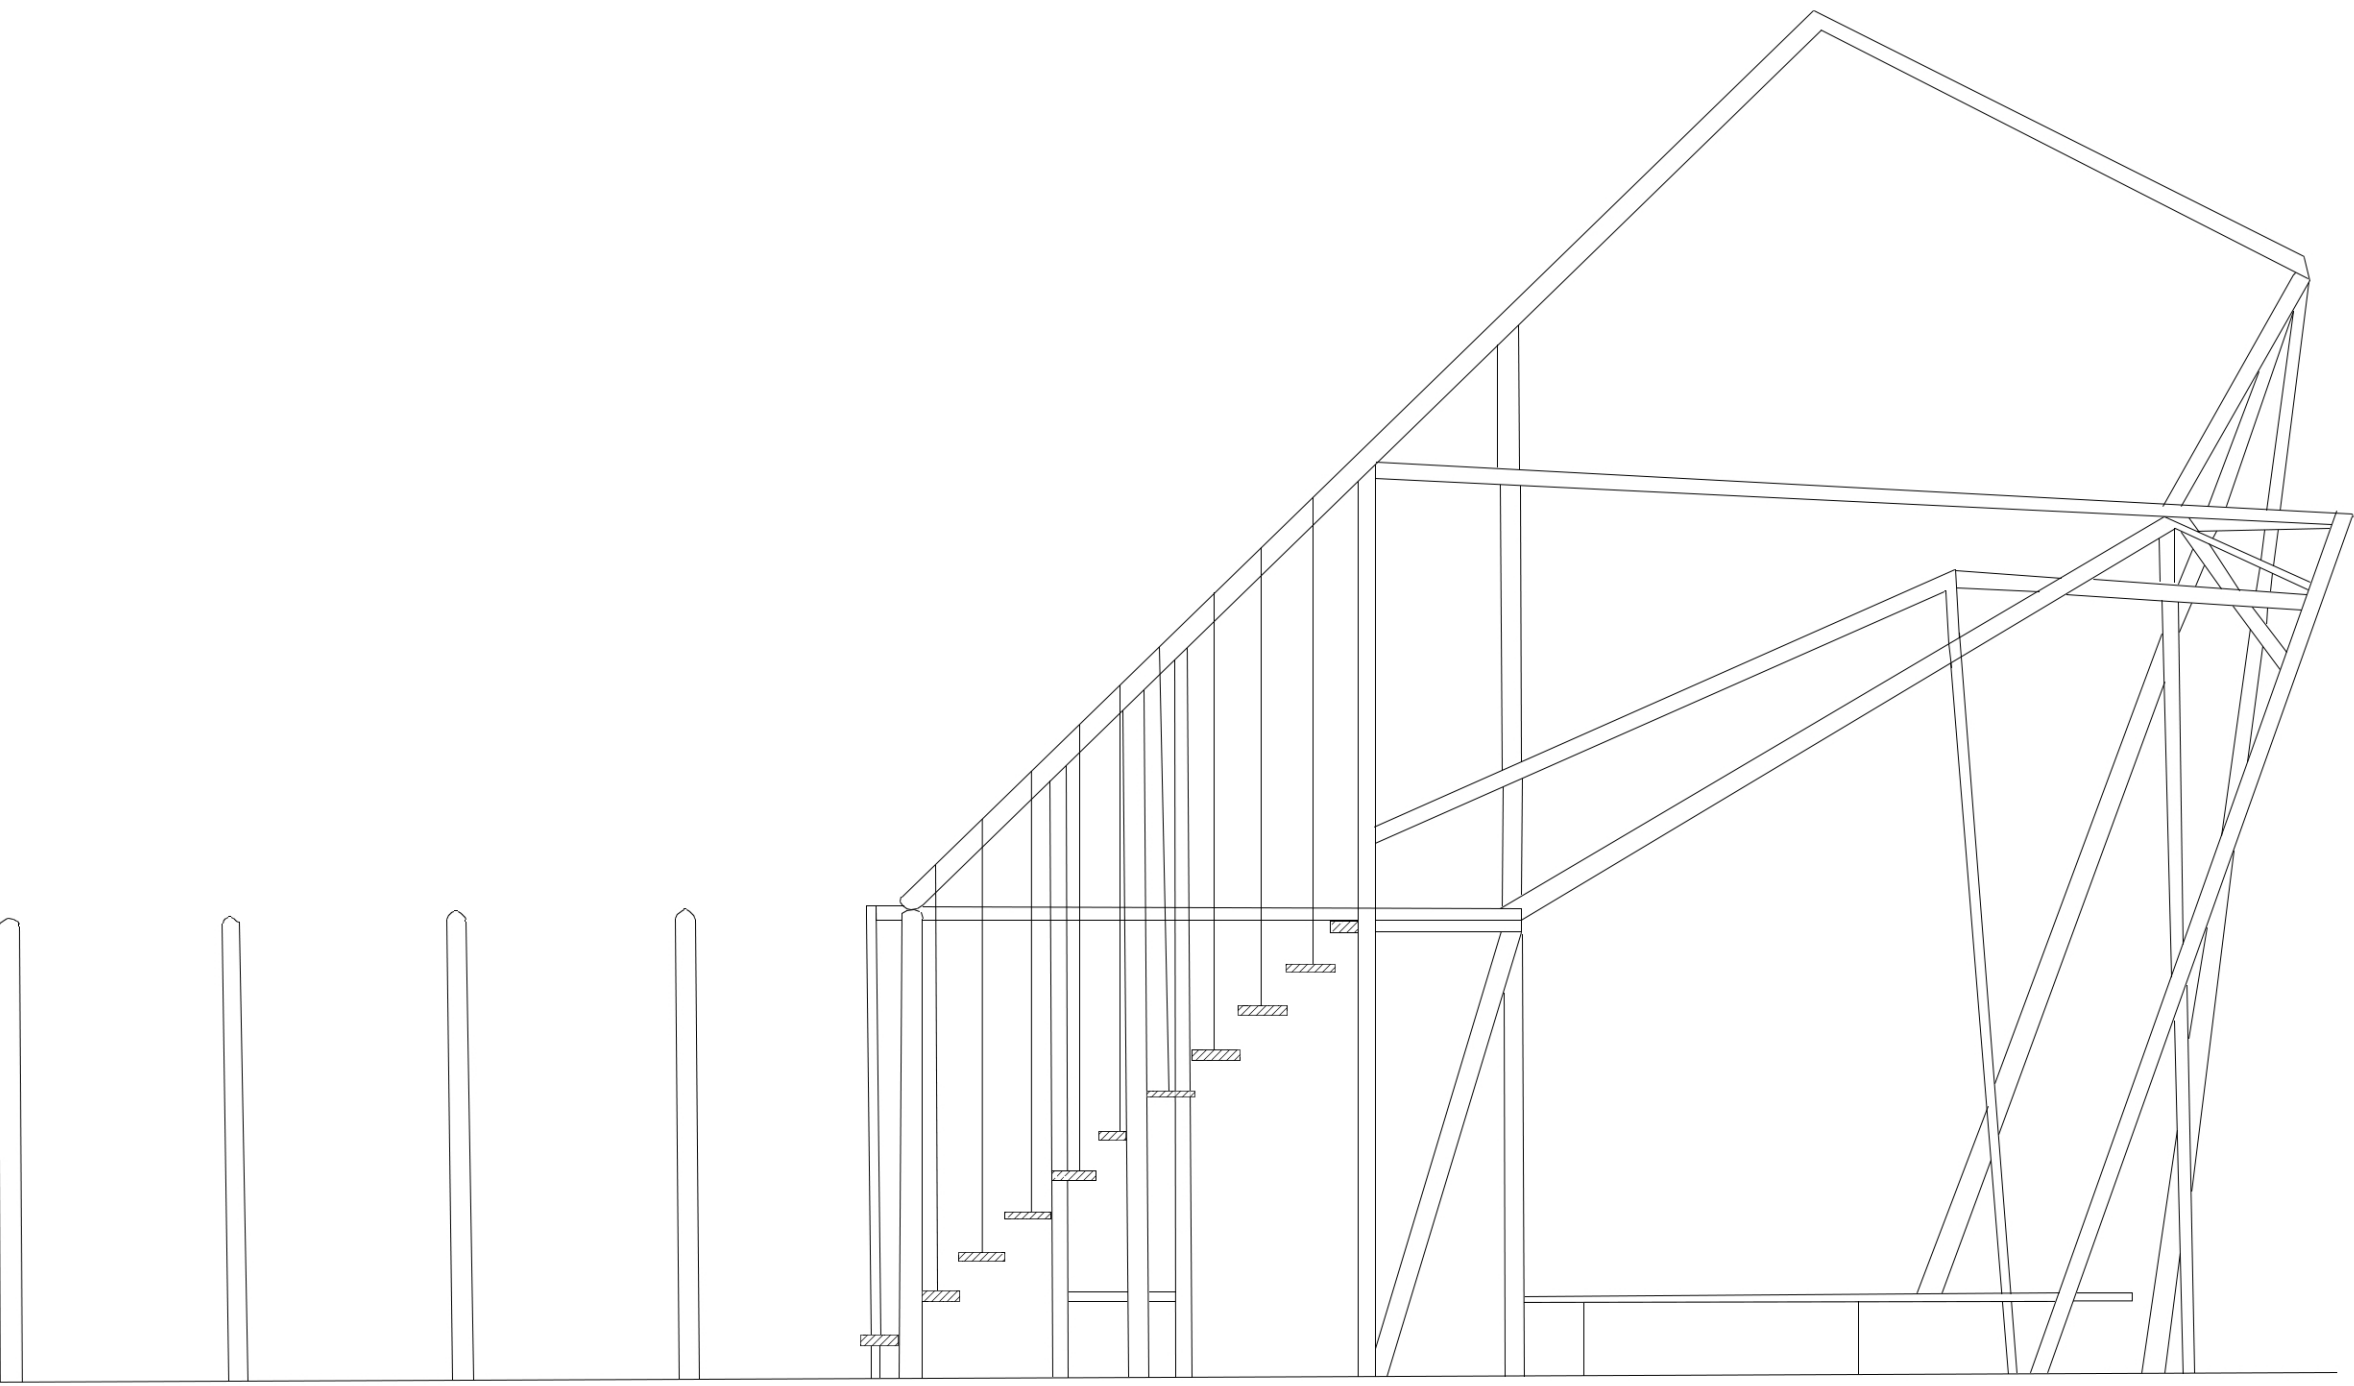

SECTION PLAN
SCALE 1:50

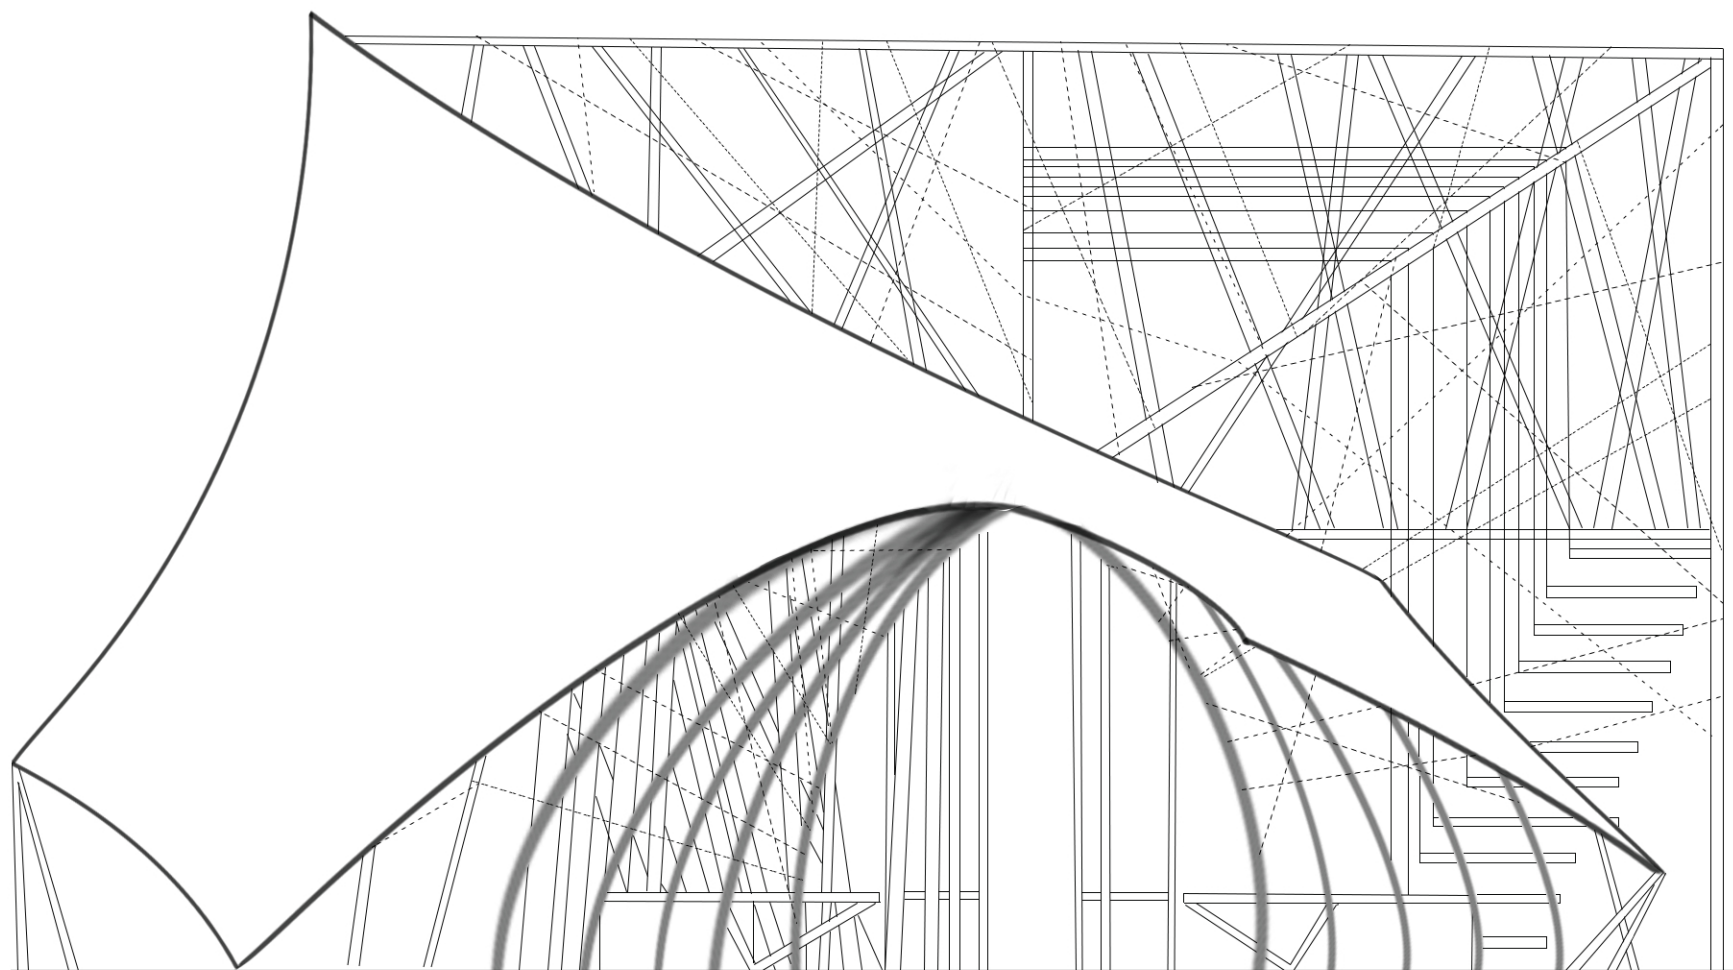

FRONT ELEVATION (WITH TENSILE)
SCALE 1:50

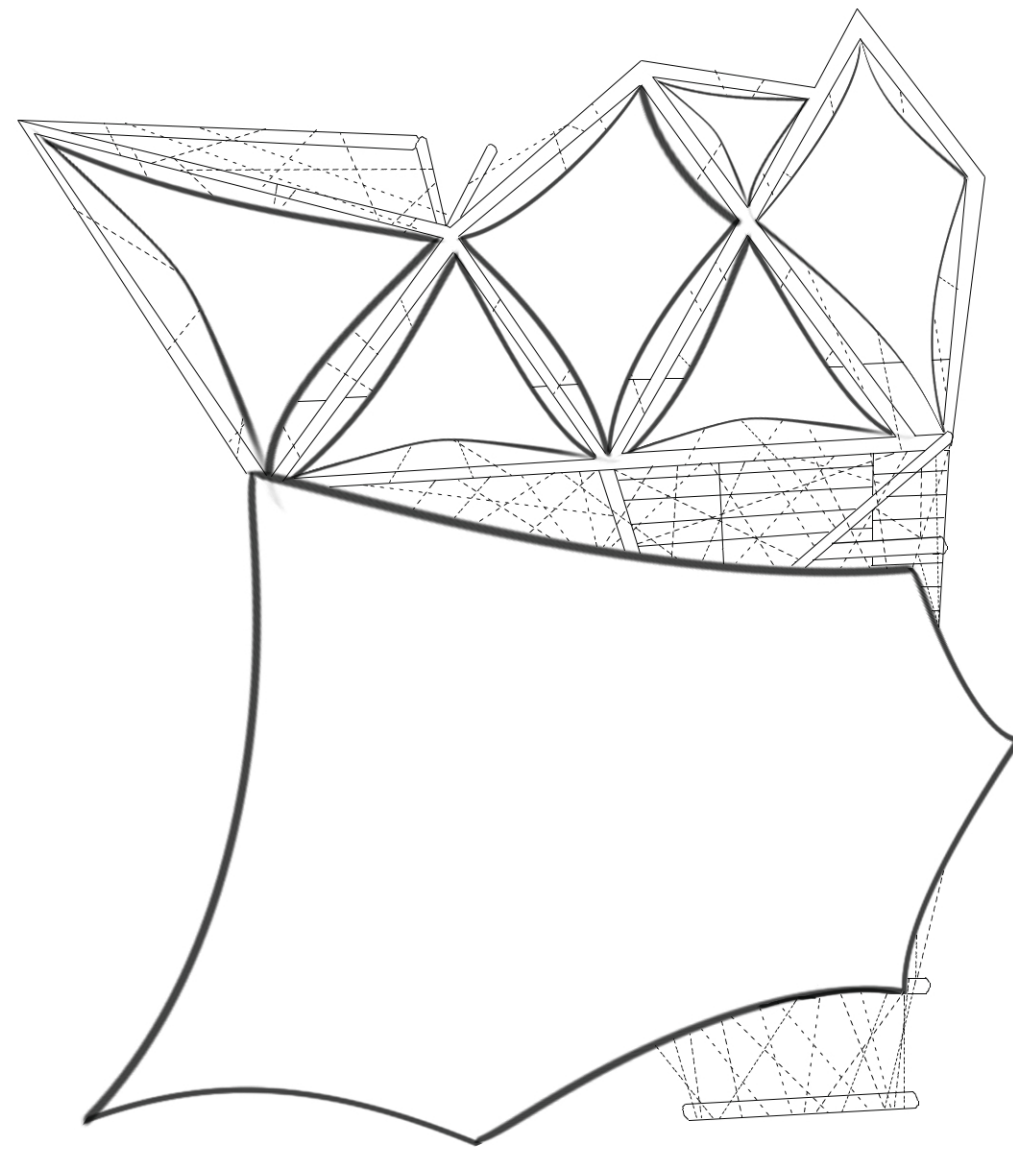

ROOF PLAN
SCALE 1:100